



1 Level 2 Koorie Heritage Trust Plan
Scale: 1:50



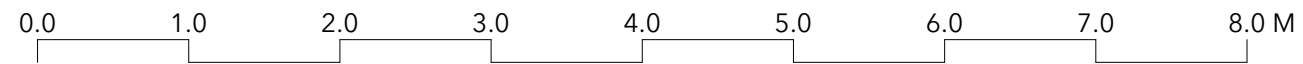

1 Detail Plan - Level 2 Koorie Heritage Trust Plan
Scale: 1:50

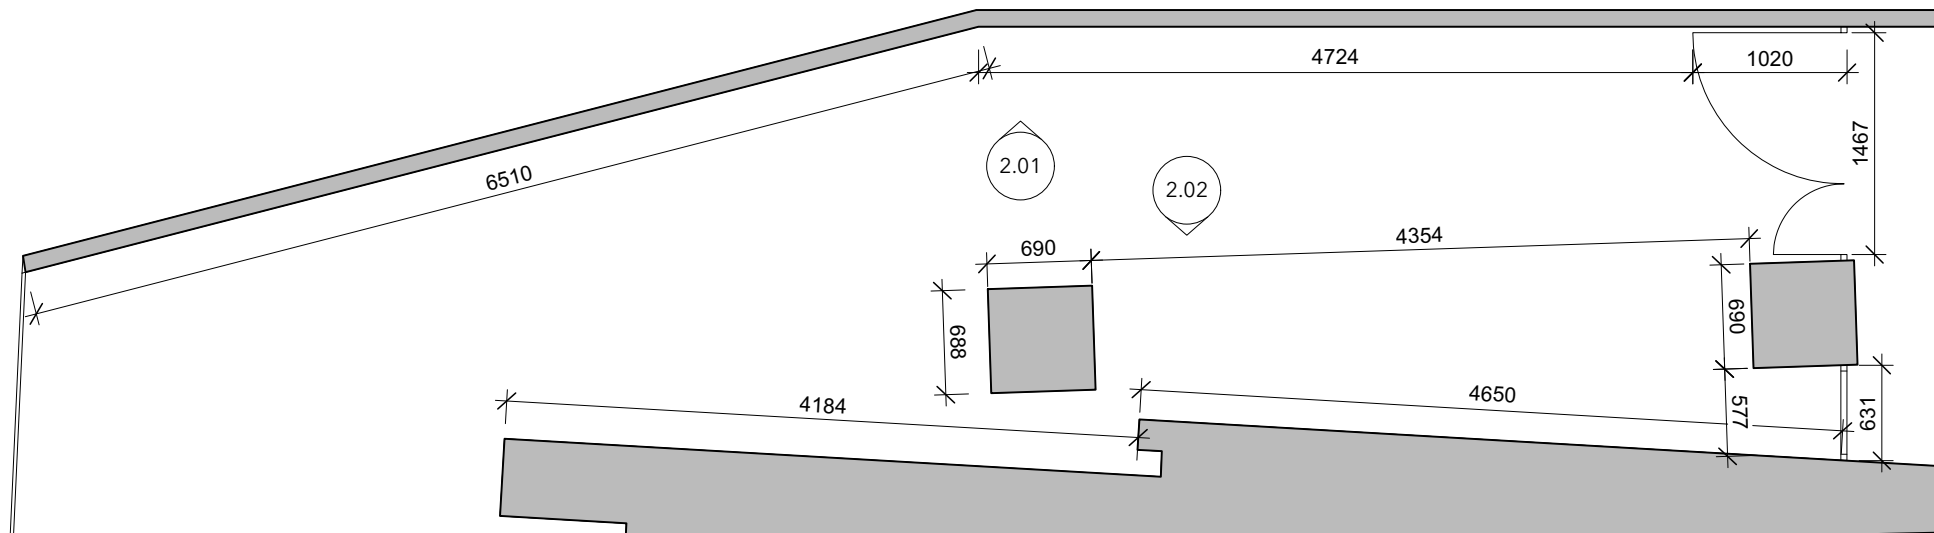